


R5菊祭り駐車場位置図

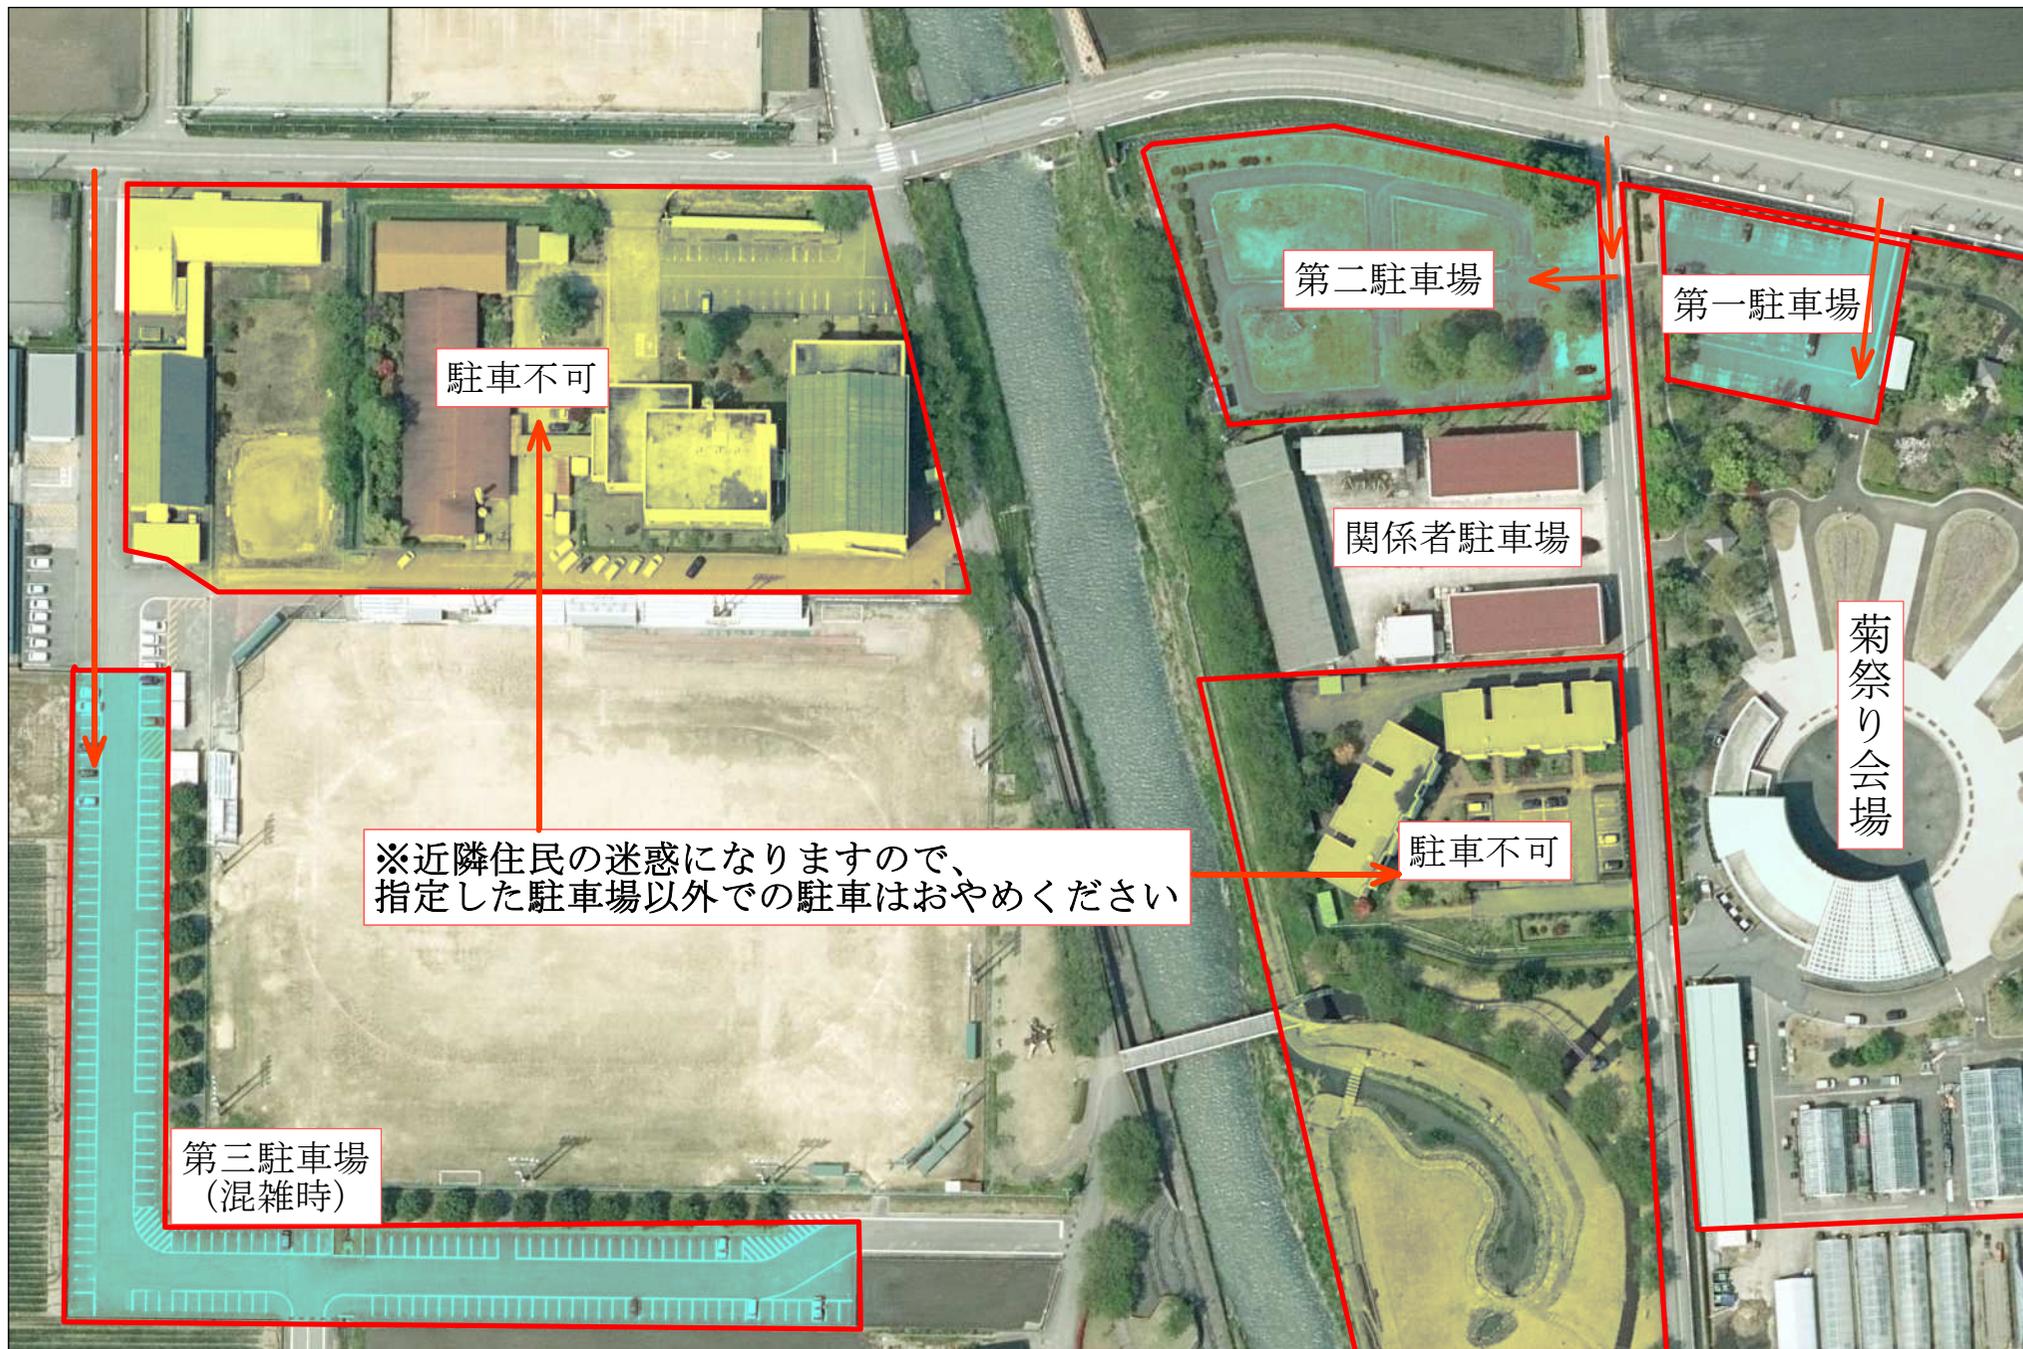

1/1,000

0m 25m 50m 75m 100m